

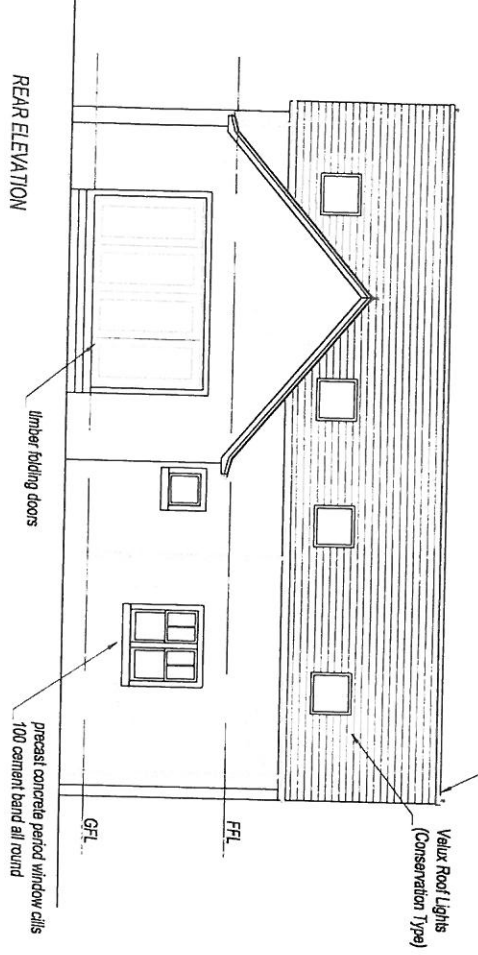


Approved under Section 197 of the Planning Act 2008  
 APPROVED ON BEHALF OF THE ANGLUS COUNCIL  
 SUBJECT TO THE CONDITIONS SET FORTH IN  
 NOTIFICATION OF PERMISSION  
 Date 21 JAN 2015

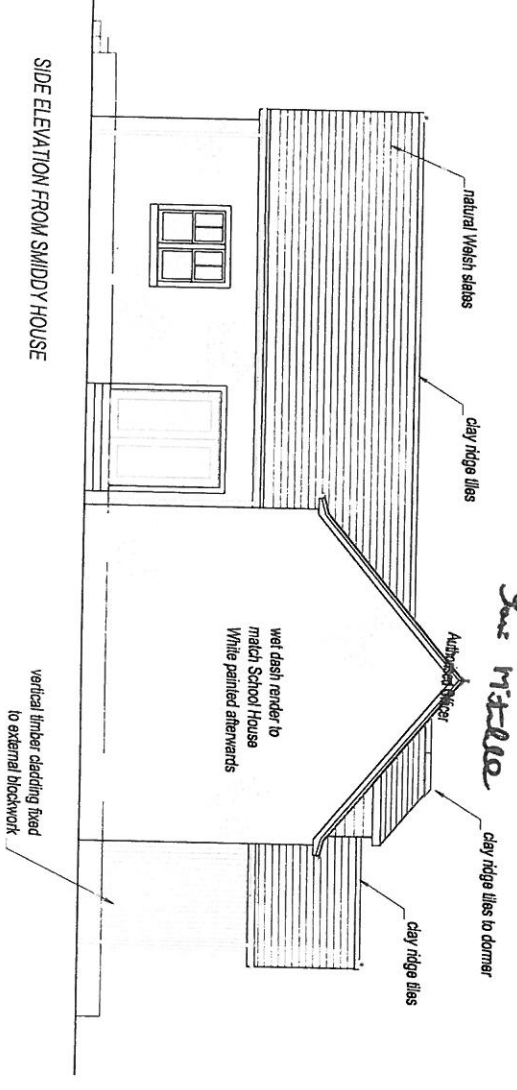

SITE ADJACENT NEWHOUSE  
 CHAPELTON  
 ARBRATH  
 DD11 4RT  
 ELEVATIONS

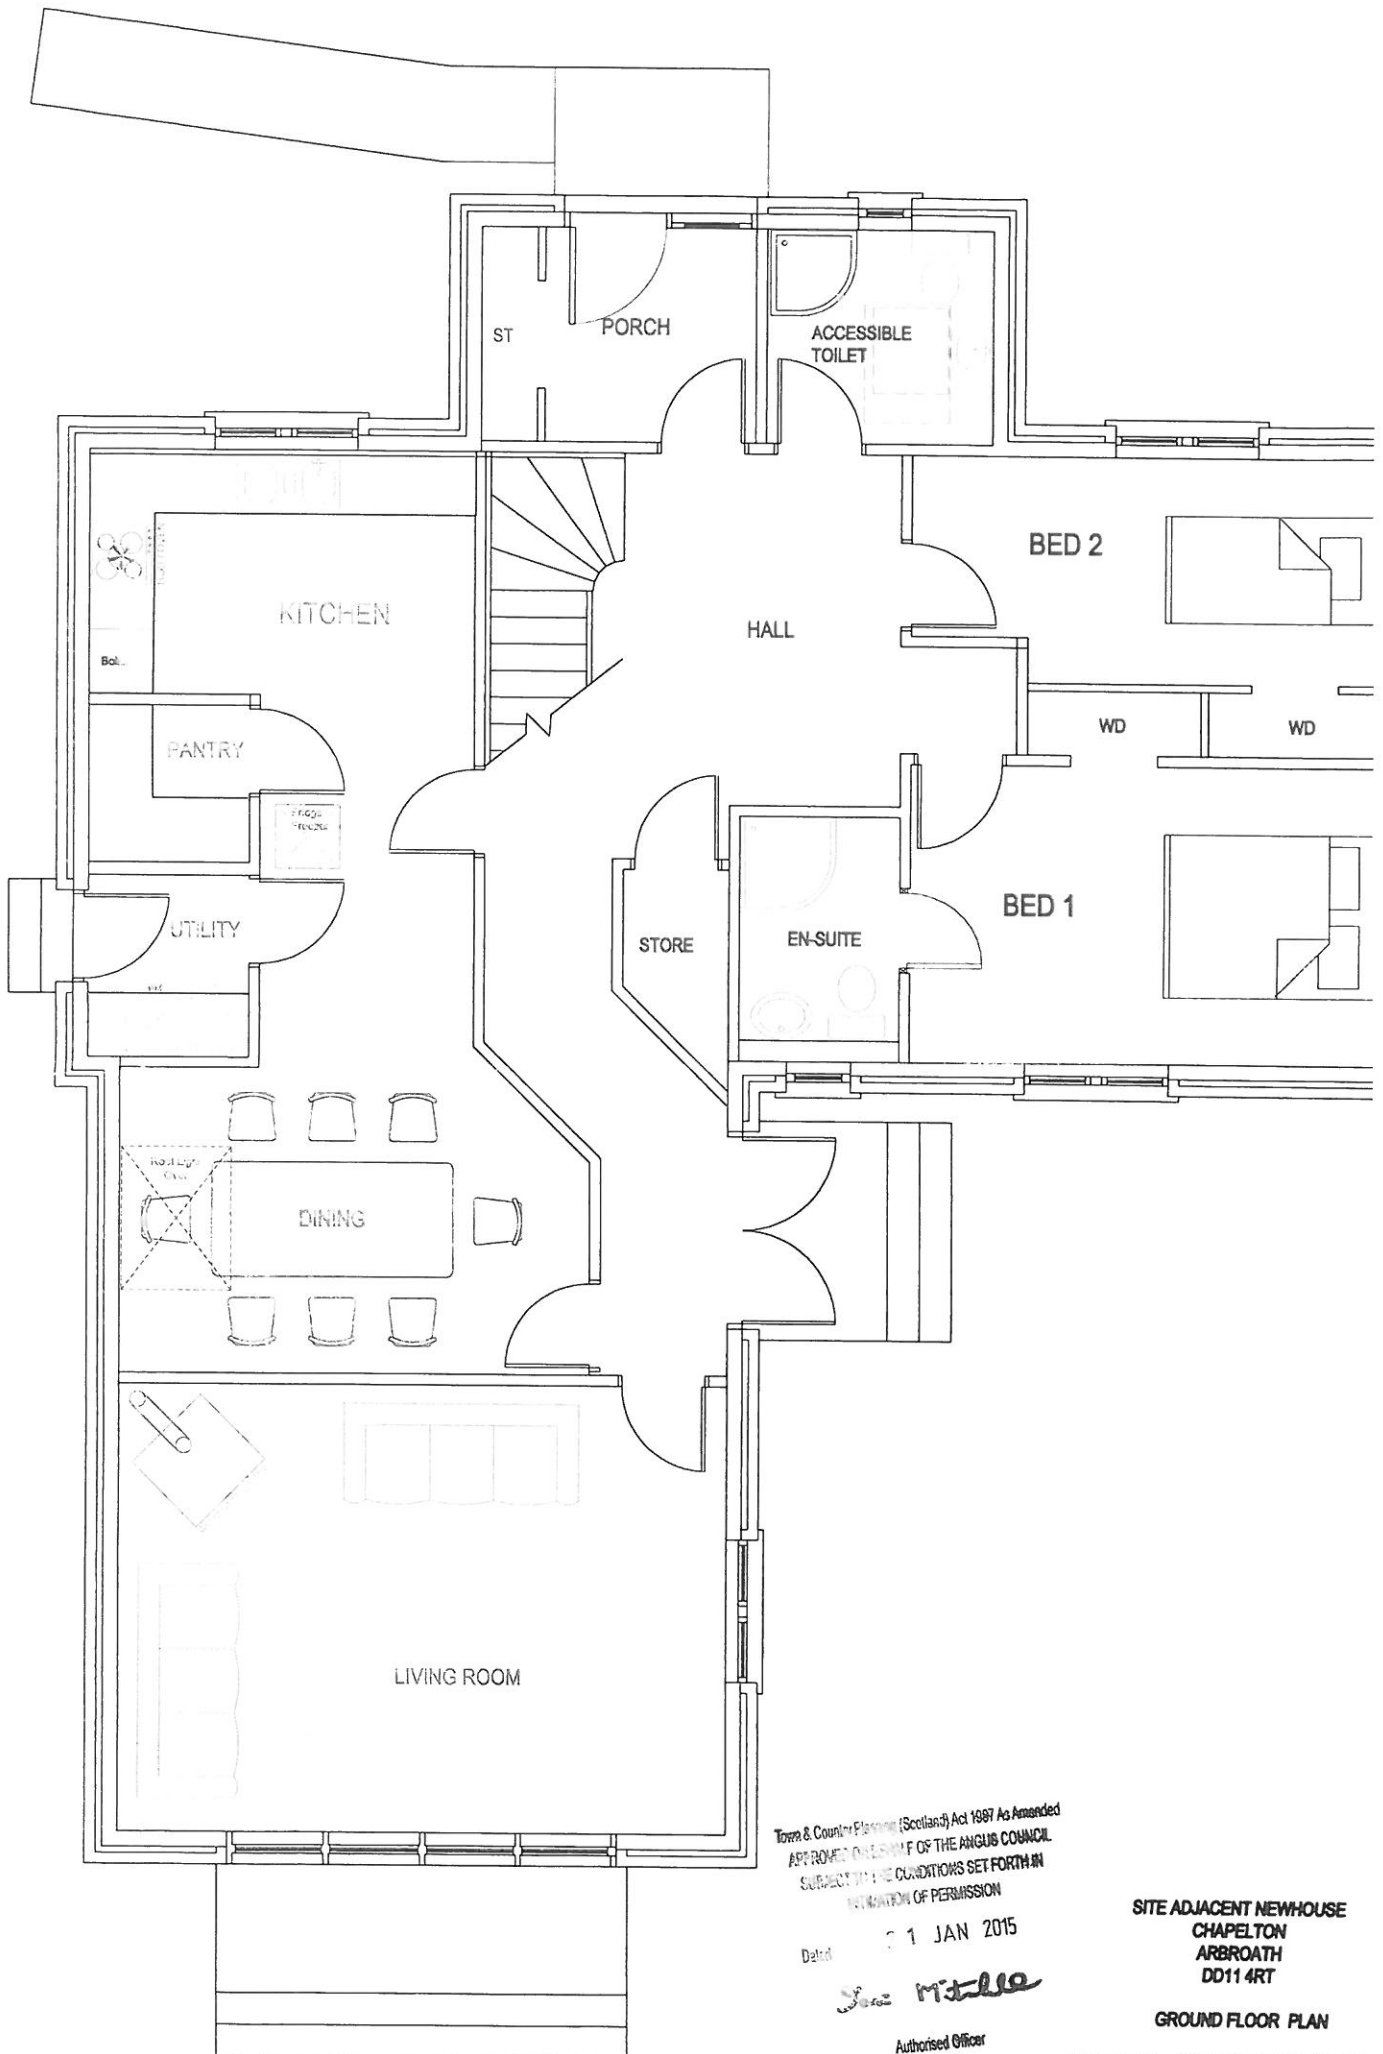

Towns & Country Planning (Scotland) Act 1987 As Amended  
 APPROVED ON BEHALF OF THE ANGUS COUNCIL  
 SUBJECT TO THE CONDITIONS SET FORTH IN  
 THE VARIATION OF PERMISSION

Dated 31 JAN 2015

*John Middle*

Authorised Officer

SITE ADJACENT NEWHOUSE  
 CHAPELTON  
 ARBROATH  
 DD11 4RT

GROUND FLOOR PLAN


DWG BS/02 SCALE 1:50 NOVEMBER

SITE PLAN  
 CHAPLTON  
 ARBRATH  
 DD11 4RT  
 SITE ADJACENT NEWHOUSE

SITE Area 840m<sup>2</sup>

Three garden areas - 150m<sup>2</sup> approx

*Amended*  
 05.01.15

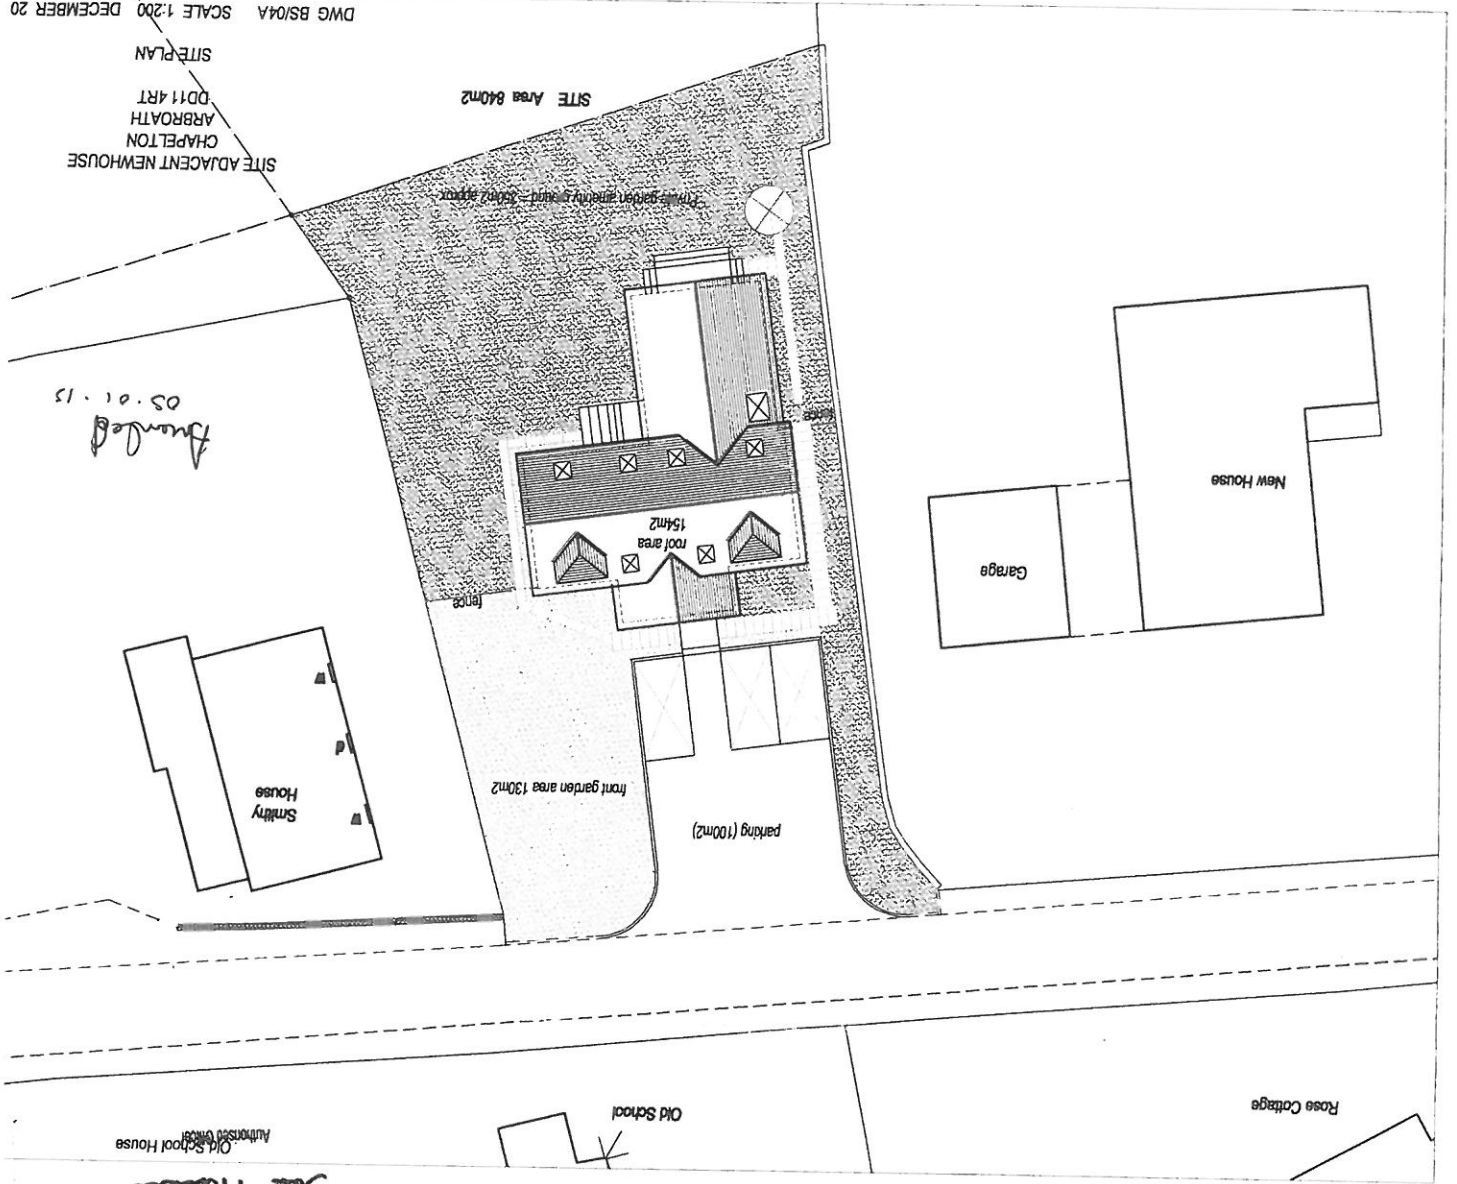

Old School House  
 Authorised Owner



*Mr. Miller*

Dated 21 JAN 2015

Town & Country Planning (Scotland) Act 1987 as amended  
 APPROVED ON BEHALF OF THE ANGUS COUNCIL  
 SUBJECT TO THE CONDITIONS SET FORTH IN  
 INTIMATION OF PERMISSION

FIRST FLOOR PLAN - SCALE 1:50

